




SITE PLAN  
1:500




DEMOLITION PLAN  
1:500

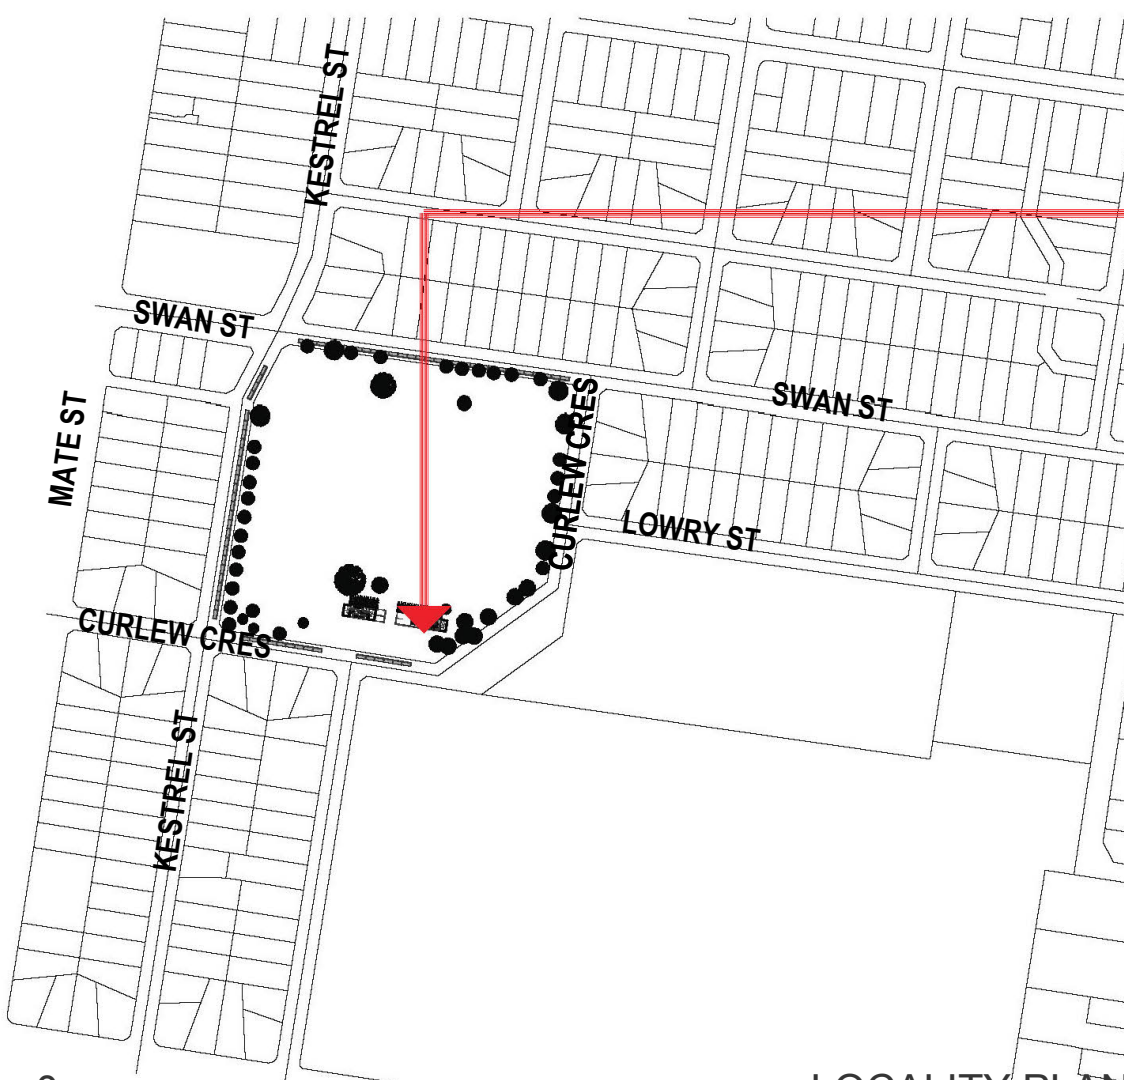

LOCALITY PLAN  
1:5000

Location of the proposed  
NEW Building  
Sarvaas Park Sports Pavilion  
944 Curlew Cres  
North Albury NSW 2640

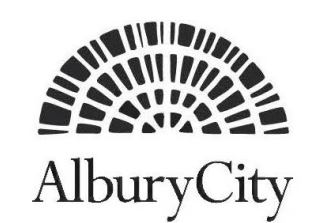

General Notes:  
The Council shall check all dimensions and levels on site prior to construction.  
Notes and general construction details are to be provided.  
Drawings shall not be used for construction purposes until issued for construction.  
On-site drawings.  
All boundaries and contours subject to survey.

Albury City Council  
Project Name:  
**Sarvaas Park Sports Pavilion**  
Sarvaas Park 944 Curlew Cres, North Albury  
NSW 2640

Drawing Title: **Subs**  
**LOCALITY SITE AND  
DEMOLITION PLANS**  
Scale: as noted Date:  
Status: #Project Status Checked By:  
Project No: **0026** Drawing No: **1.1**  
Plot Date: 28/04/2021