





SITE PLAN
1:500



DEMOLITION PLAN
1:500

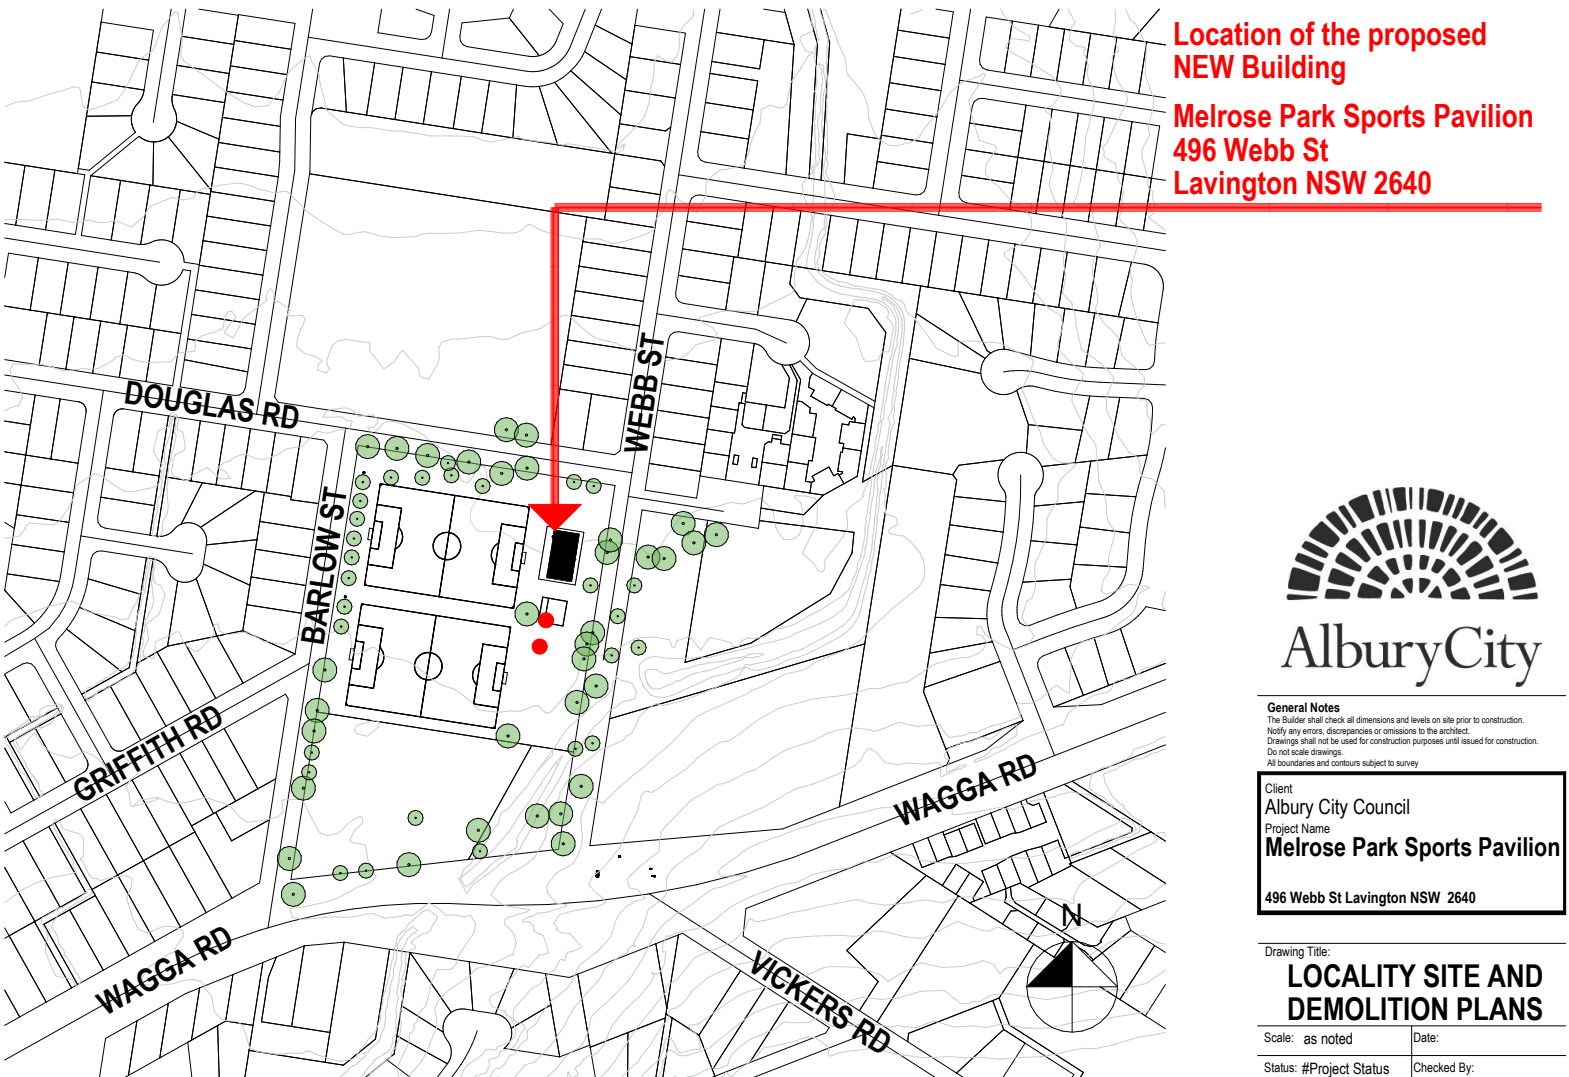

LOCALITY PLAN
1:5000

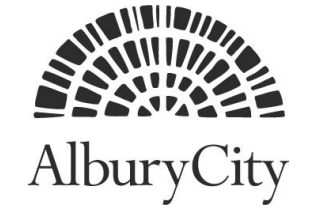

General Notes
This plan shall show all dimensions and levels on site prior to construction.
Notes and general conditions are contained in the project.
Changes shall not be used for construction purposes until issued for construction.
On-site surveying.
All boundaries and content subject to survey.

Client:
Albury City Council
Project Name:
Melrose Park Sports Pavilion
496 Webb St Lavington NSW 2640

Drawing Title: LOCALITY SITE AND DEMOLITION PLANS	
Scale: as noted	Date:
Status: #Project Status	Checked By:
Project No: 0028	Drawing No.: 1.1
Plot Date: 23/06/2021	