



S-01  
-

SECTION  
1:100

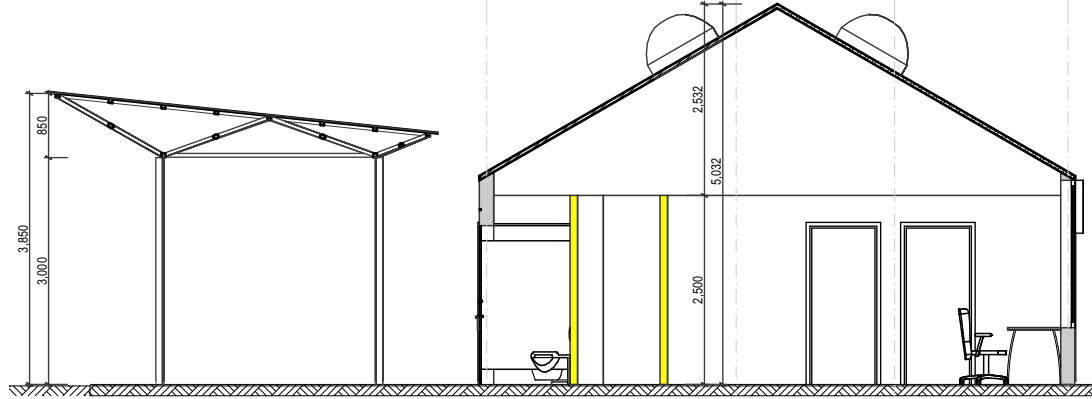


S-02  
-

SECTION  
1:100

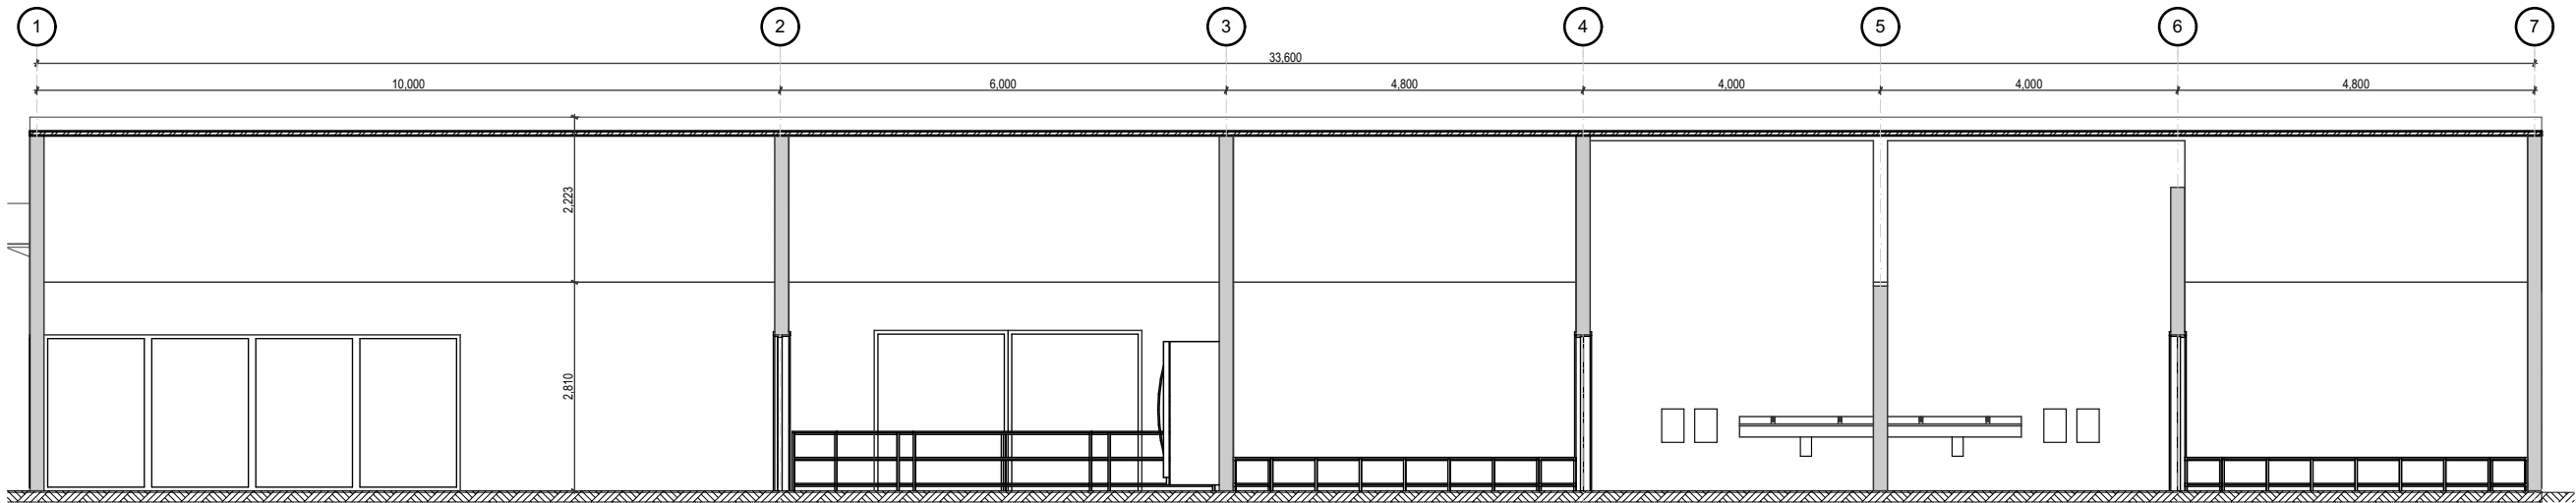


S-03  
-

SECTION  
1:100

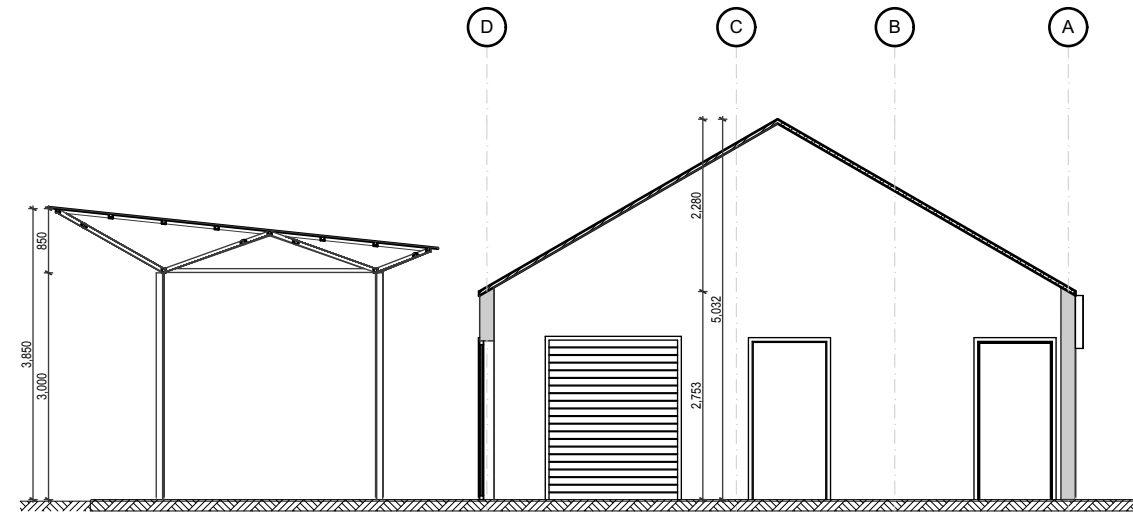


S-04  
-

SECTION  
1:100

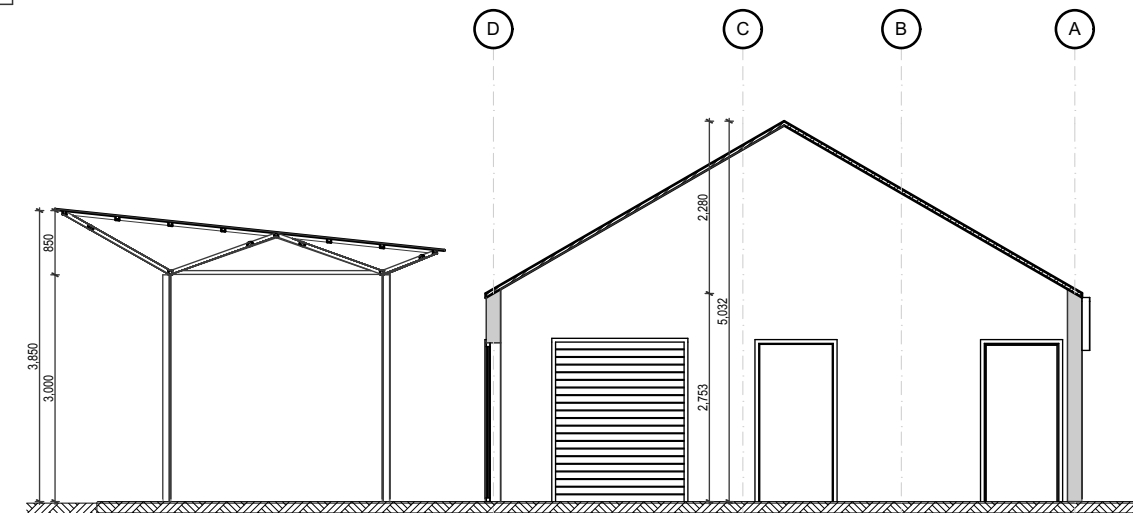

S-04  
-

SECTION  
1:100

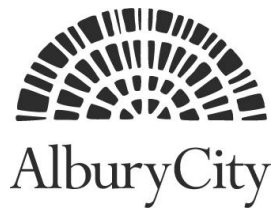

**General Notes**  
The Council shall check all dimensions and levels on site prior to construction.  
Notes and plans, discrepancies or omissions to be avoided.  
Drawings shall not be used for construction purposes until issued for construction.  
Do not scale drawings.  
All boundaries and contours subject to survey.

Client  
Albury City Council  
Project Name  
**Saarvas Park Sports Pavilion**  
Saarvas Park 944 Curlew Cres, North Albury  
NSW 2640

Drawing Title:

**Subset  
ELEVATIONS**

Scale: as noted Date:

Status: #Project Status Checked By:

Project No: Drawing No.: Rev

**0027** **1.4**

Plot Date: 1/07/2021